

NEW TOWN KOLKATA DEVELOPMENT AUTHORITY



(A Statutory Authority under Government of West Bengal)
03, Major Arterial Road, New Town, Kolkata – 700156

Memo No: 2959 / NKDA / Engg – 36 / 2010 (VI)

Date: 26.05.2015

ADDENDA / CORRIGENDUM

Sub : Request for Information (RFI) for preparation of RFP (Request for Proposal) for implementation of an Automated Vacuum Refuse Collection System on Turn-key basis in Eco-Park , New Town, Kolkata.

Ref: This office memo no. : 2855 /NKDA /Egg-36/2010(VI) dated: 21.05.2015.

This is to notify that due to some unavoidable circumstances following Addenda / corrigenda are made with reference to above RFI.

Clause No. **1.0 Scope of the Work** , Second Para- Drawing as mention in the notice is attached.

Encl: Drawing.

Other terms and conditions of the RFI shall, however, remain unchanged

Encl: Drawing.

Executive Engineer – I

New Town Kolkata Development Authority

Date: 26.05.2015

Memo No. 2959 /1(7) /NKDA/Engg-36/2010 (VI)


Copy forwarded for information and necessary action to :-

1. The Chief Executive Officer, New Town Kolkata Development Authority.
2. The Chief Engineer, New Town Kolkata Development Authority.
3. The Assistant Engineer – I, New Town Kolkata Development Authority.
4. The Estimator/Sr. Accountant, New Town Kolkata Development Authority.
5. P.A to the Chairman, New Town Kolkata Development Authority.
6. Office Notice Board.
7. Official Website of New Town Kolkata Development Authority (www.nkdamar.org)

Executive Engineer – I

New Town Kolkata Development Authority

DEMARCATION OF ALIGNMENT OF
DUCES & COLLECTION CENTER FOR
AUTOMATED VACUUM REUSE COLLECTION
SYSTEM FOR ECO-PARK, NEWTOWN, KOLKATA.

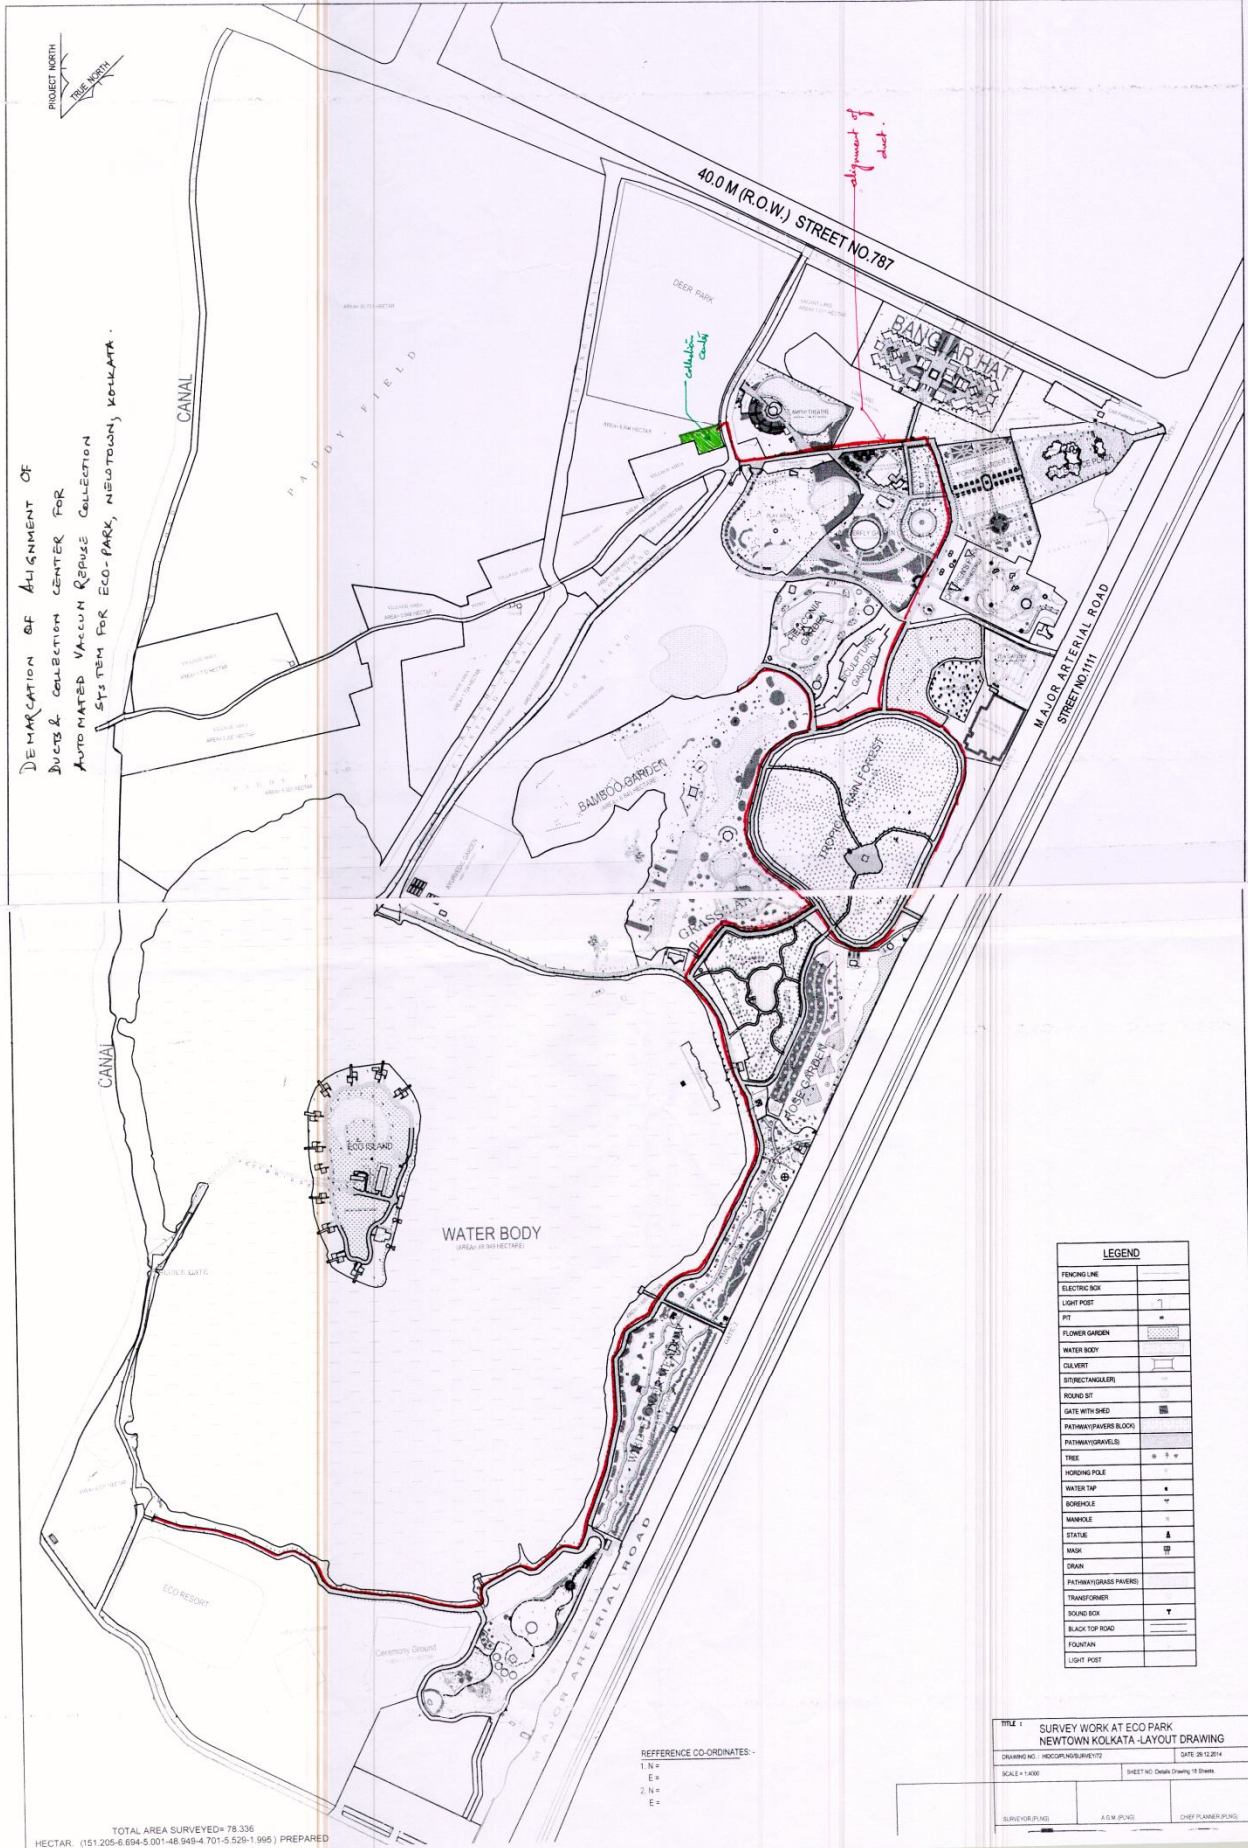

TOTAL AREA SURVEYED= 78.336
HECTAR. (151 205-6 694-5 001-48 949-4 701-5 526-1 995) PREPARED

REFERENCE CO-ORDINATES:-
1. N =
E =
2. N =
E =

LEGEND	
FENCING LINE	
ELECTRIC BOX	
LIGHT POST	
PIT	
FLOWER GARDEN	
WATER BODY	
CULVERT	
STREET/TANK/SLIP	
ROUND SIT	
GATE WITH SHED	
PATHWAY(PAVERS BLOCK)	
PATHWAY(GRAVELS)	
TREE	
HOLDING POLE	
WATER TAP	
BORHPOLE	
MANHOLE	
STATUE	
TRUCK	
TRUCK	
PATHWAY(GRAVELS PAVERS)	
TRANSFORMER	
ROUND SIGN	
BLACK TOP ROAD	
FOUNTAIN	
LIGHT POST	

TITLE 1 SURVEY WORK AT ECO PARK NEWTOWN KOLKATA-LAYOUT DRAWING		
DRAWING NO. HCC/CP/NS/UR/11/2	SHEET NO. 02/03/04/05/06/07	DATE 28.12.2014
SCALE = 1:4000	SHEET NO. 02/03/04/05/06/07	
SURVEYOR (PUNJ)	A.G.M. PUNJ	CHEF PLANNER (PUNJ)