



- LEGENDS**
- **OUTDOOR COLLECTION UNIT**
 - ▲ **OUTDOOR AIR INLET VALVE**
 - **Ø400 REFUSE PIPE**
 - ⊠ **COLLECTION STATION**

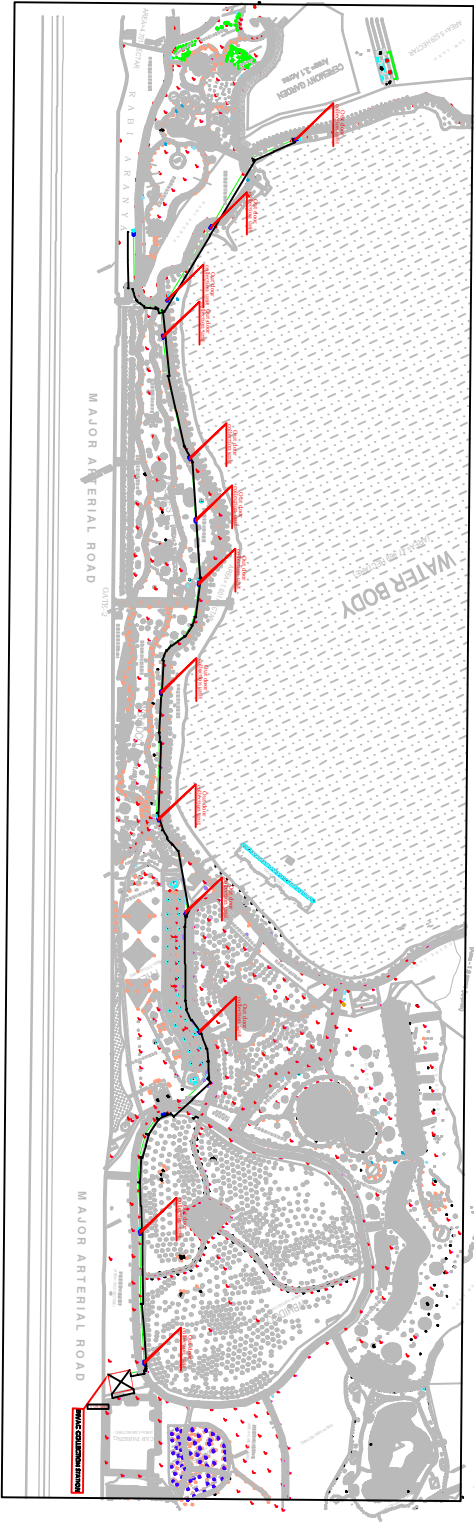

PROJECT
ECO PARK, KOLKATA

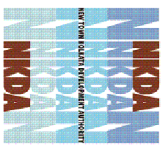

DRAWING TITLE
PIPELINE LAYOUT

DRAWN BY	
CHECKED BY	
SCALE	NOT TO SCALE
DRAWING NO.	PIPELINE LAYOUT-01/16
DATE	